



F.A. RTE.	SECTION	COUNTY	TOTAL SHEETS	SHEET NO.
614	(*)	MORGAN	200	110
STA.		TO STA.		
FED. ROAD DIST. NO.		ILLINOIS	FED. AID PROJECT	
(*) 147(RS-5, B-1, B-2)			92656	

# DETAILS OF MAILBOX TURNOUTS

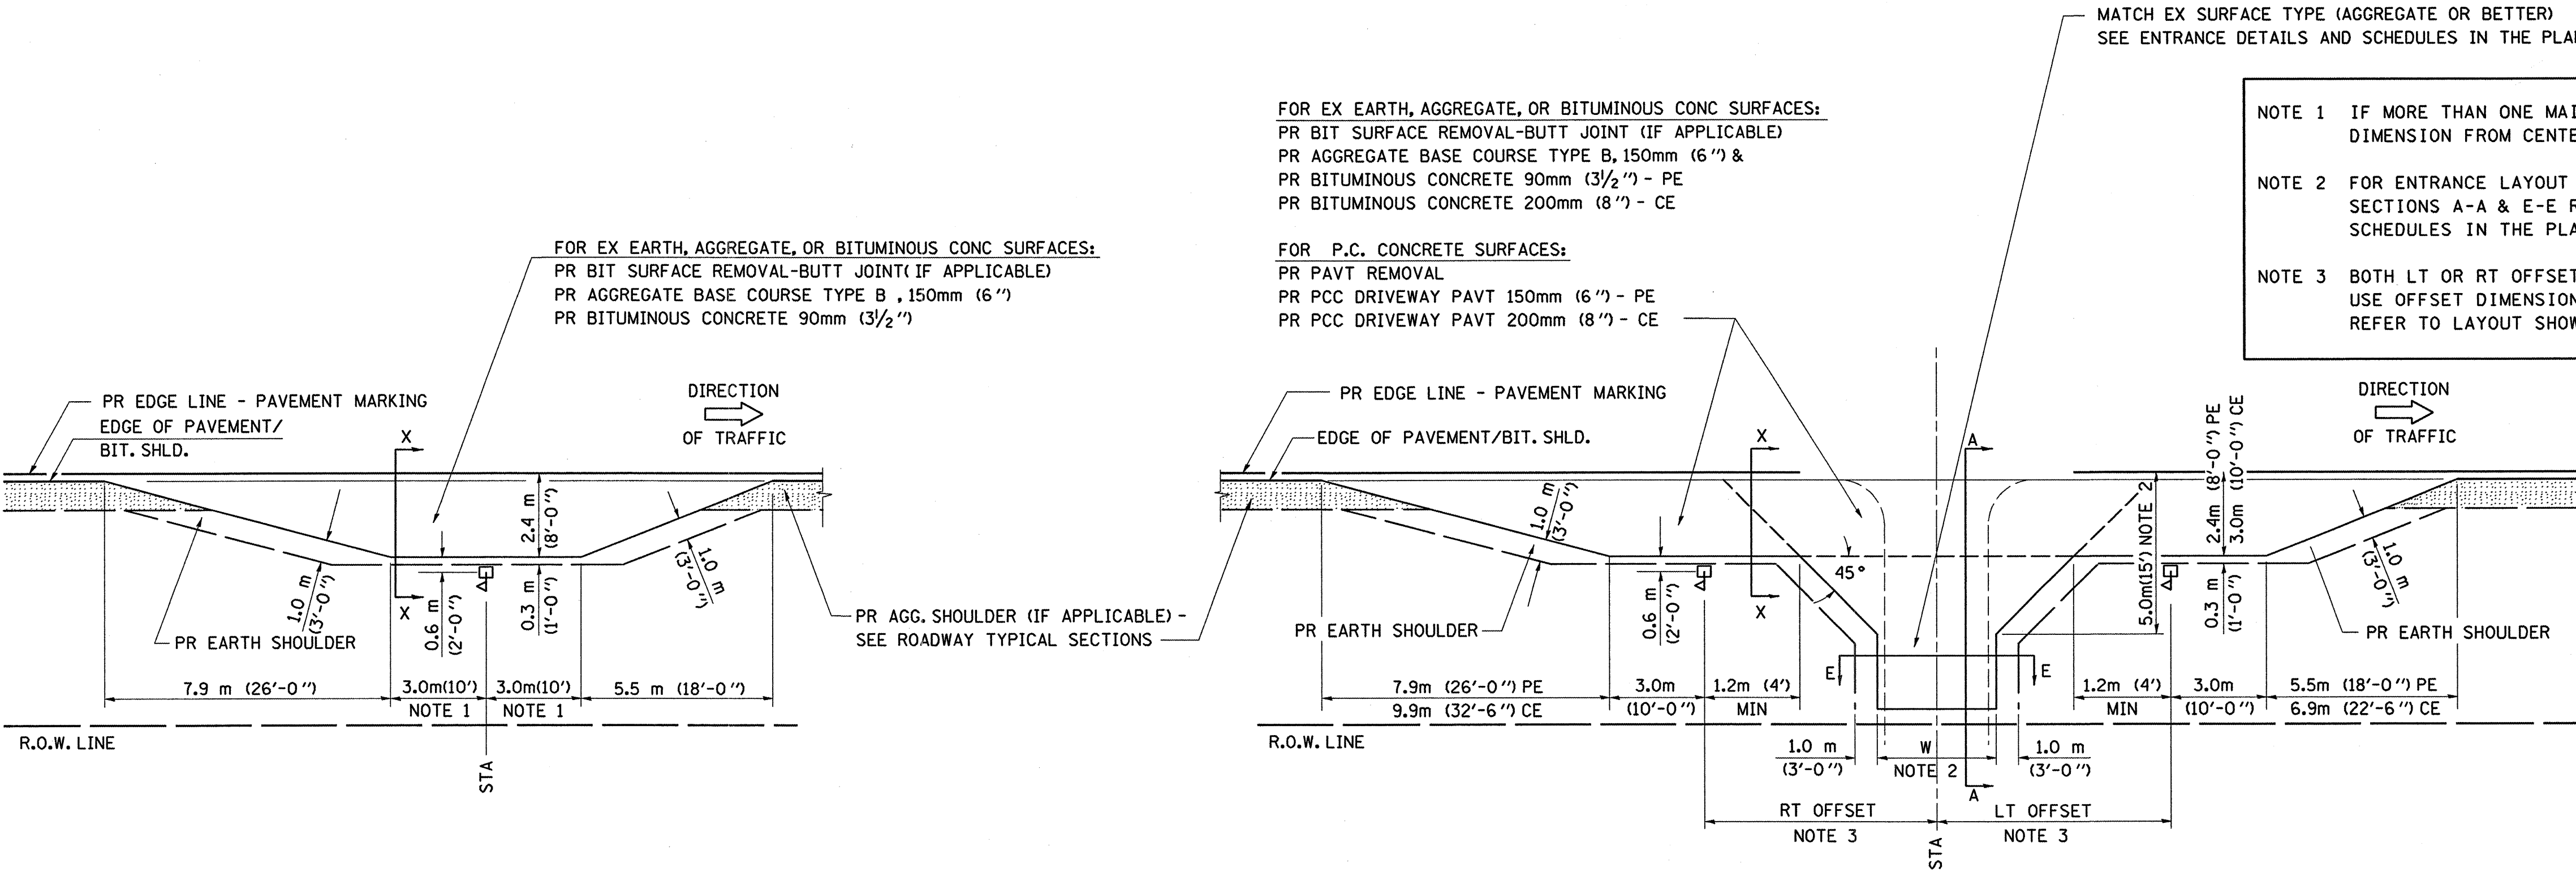


PLAN - MAILBOX TURNOUTS


PLAN - COMBINED MAILBOX TURNOUT WITH TRAILING OR LEADING ENTRANCE

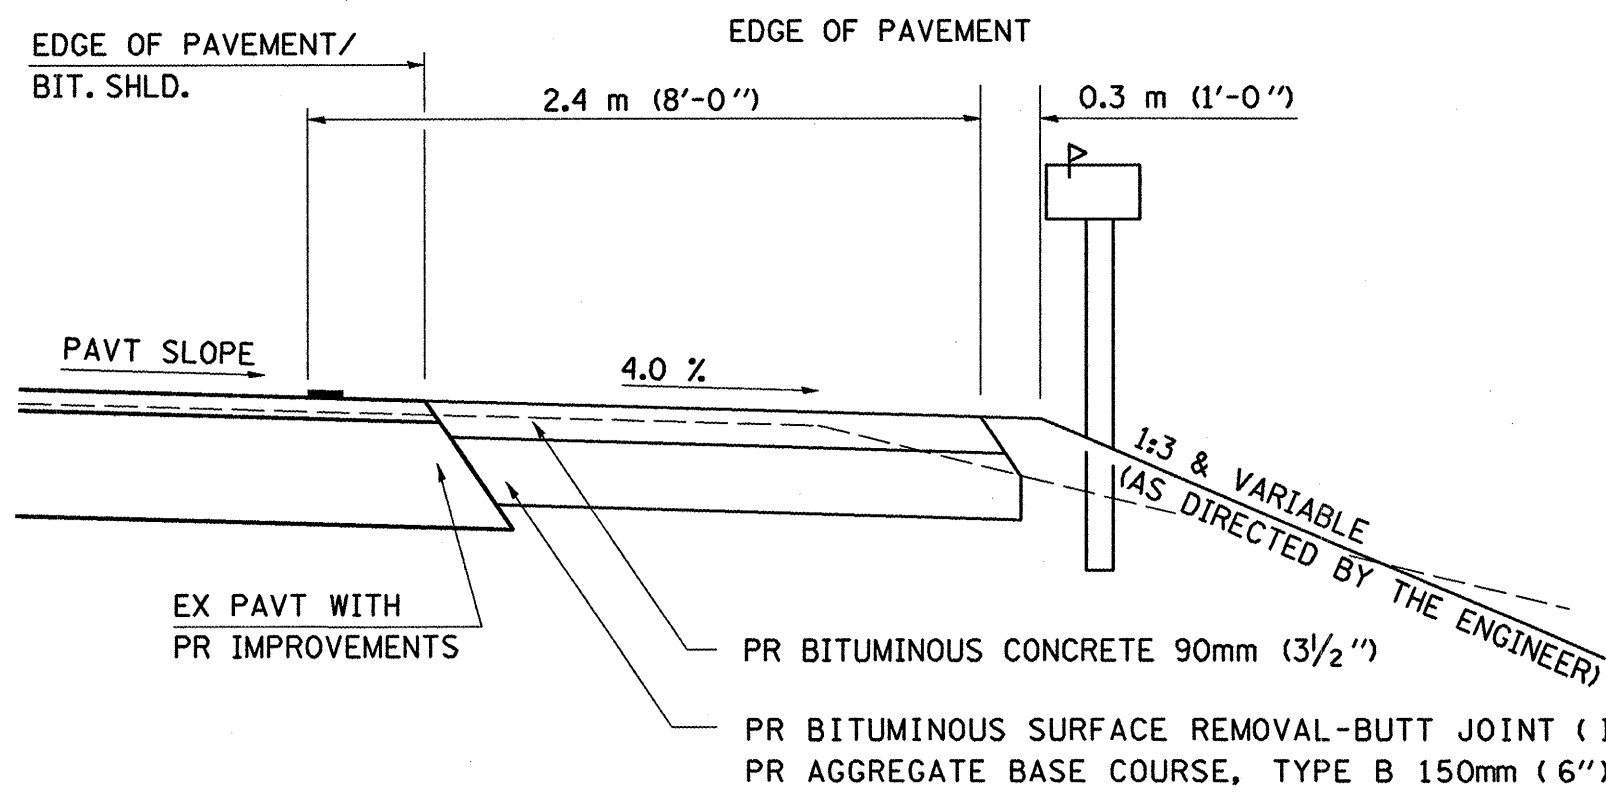

SECTION X-X THRU MAILBOX TURNOUT  
ALSO APPLIES TO MAILBOX TURNOUTS COMBINED WITH  
EX EARTH, AGGREGATE, OR BITUMINOUS PE & FE

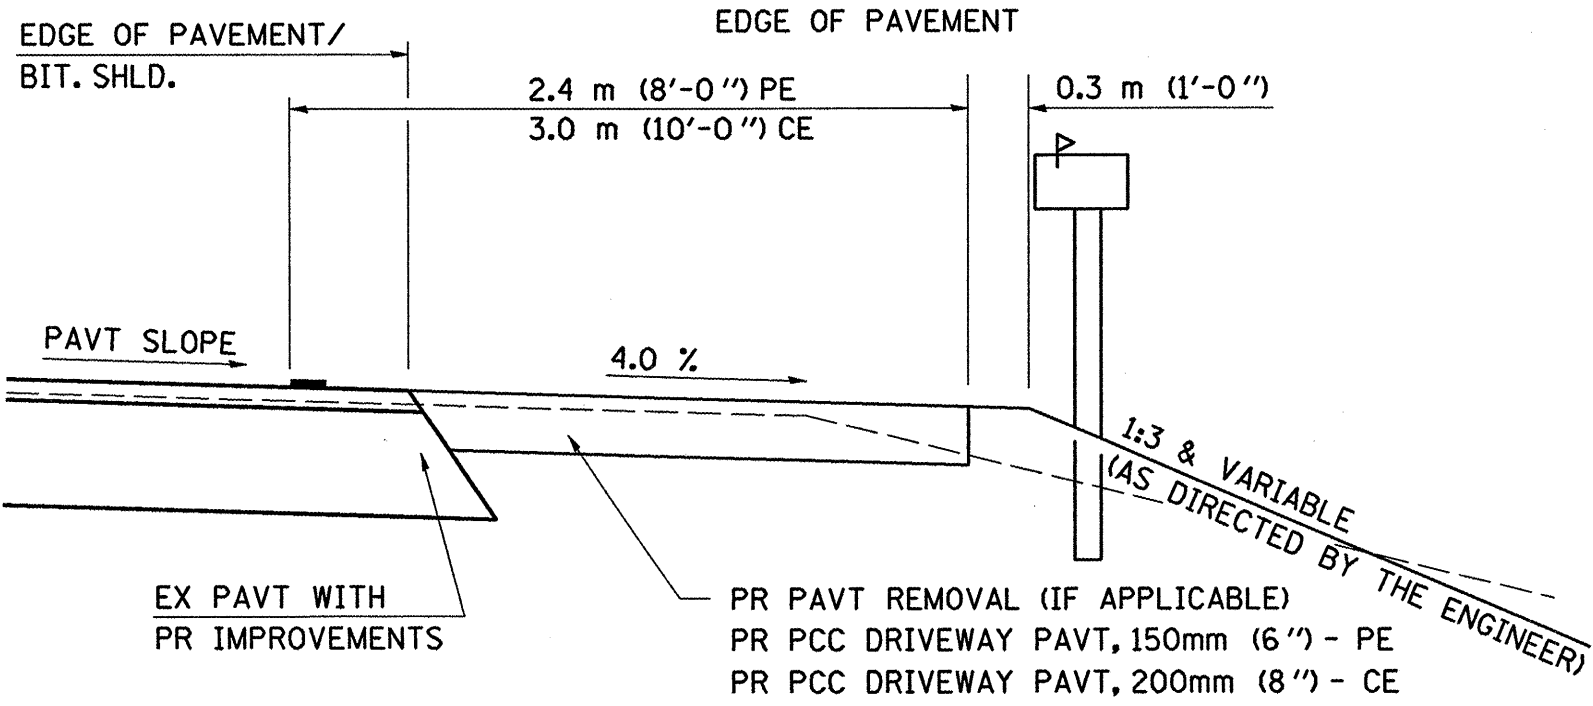

SECTION X-X THRU MAILBOX TURNOUT  
COMBINED WITH EX CONC PE OR CE

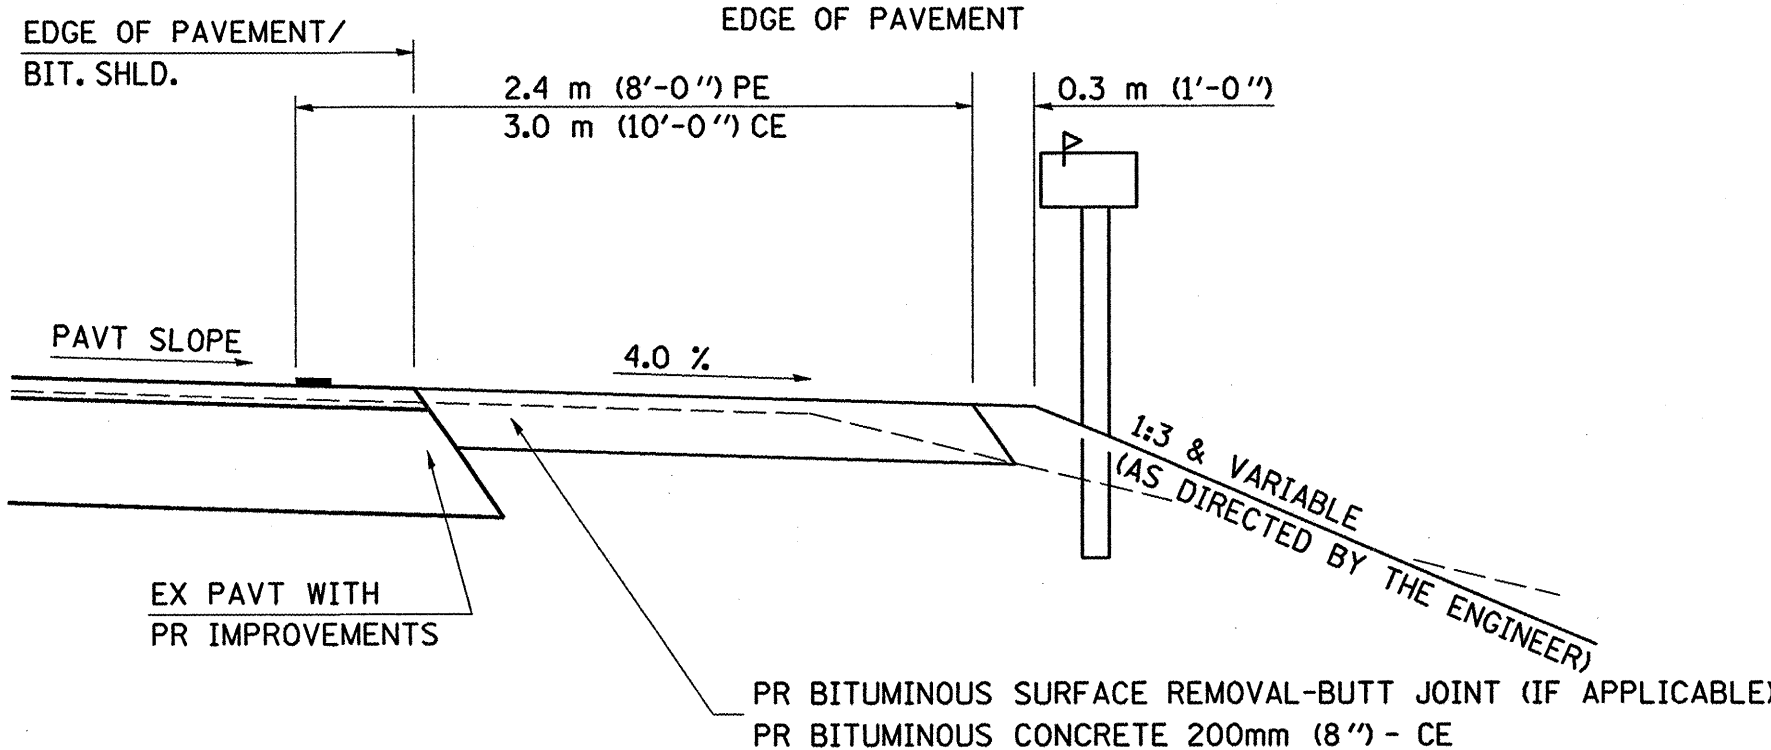

SECTION X-X THRU MAILBOX TURNOUT  
COMBINED WITH EX EARTH, AGGREGATE, OR BITUMINOUS CE

REVISIONS	
NAME	DATE
JCN	2/19/03

SHEET 2 OF 2  
ILLINOIS DEPARTMENT OF TRANSPORTATION  
DISTRICT SIX  
DETAILS FOR RURAL / URBAN  
ENTRANCE & MAILBOX TURNOUT  
W / O CONCRETE GUTTER  
(3R - PROJECTS)  
SCALE: VERT. HORIZ.  
DATE: FEBRUARY 23, 1999  
DRAWN BY CADD  
CHECKED BY JCN